


SEAL:

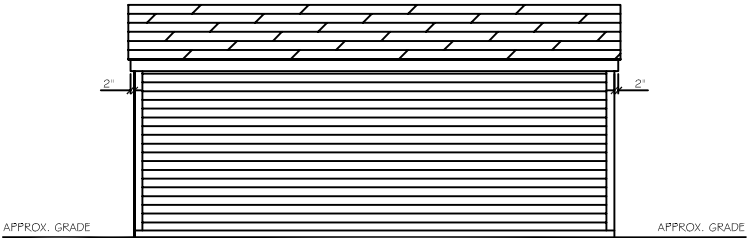


FRONT ELEVATION

SCALE: 1/8" = 1'-0"




REAR ELEVATION

SCALE: 1/8" = 1'-0"

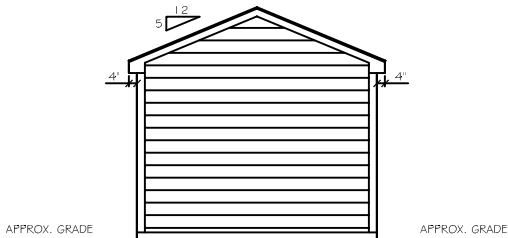


RIGHT SIDE ELEVATION

SCALE: 1/8" = 1'-0"

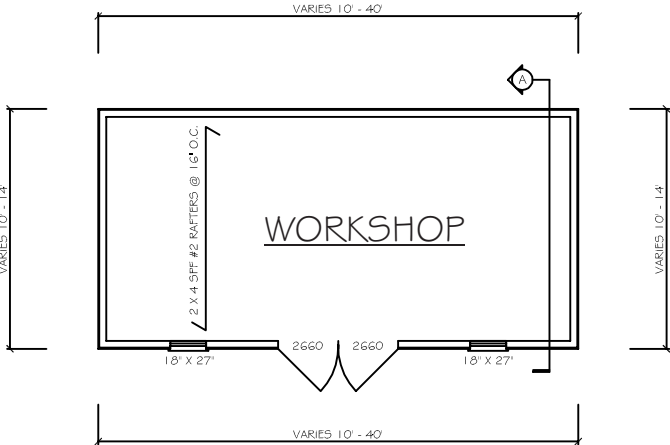

FIRST FLOOR PLAN

SCALE: 1/8" = 1'-0"

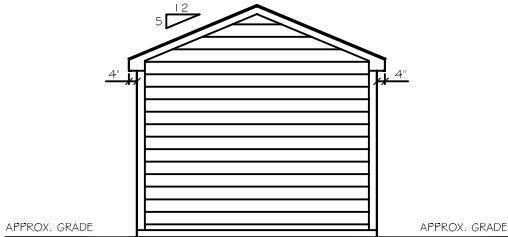

LEFT SIDE ELEVATION

SCALE: 1/8" = 1'-0"

PROJECT:
 WATERLOO STRUCTURES
 3898 LINCOLN HWY.
 PARKESBURG, PA 19365

TITLE:
 WORKSHOP

DATE:
 10-8-10

DRAWN BY:
 E.S.

SCALE:
 AS NOTED

SHEET:
 1 OF 2

E270-10

GENERAL NOTES

- GRADE MUST SLOPE AWAY FROM STRUCTURE.
- P.T. 4 X 4 SKIDS MUST BE UNIFORMLY SUPPORTED.
- PROVIDE DOUBLE 2 X 4 HEADER + SINGLE JACK STUDS OVER ALL WINDOWS + DOORS @ BEARING WALLS.





- WINDOW + DOOR SIZES + LOCATION MAY VARY.
- BUILDER MUST VERIFY ALL DIMENSIONS AND ACCURACY BEFORE CONSTRUCTION.
- WRITTEN DIMENSIONS SHALL TAKE PRECEDENCE OVER SCALED MEASUREMENTS.
- ALL STRUCTURAL LUMBER SHALL BE SPRUCE, PINE, FIR, UNLESS OTHERWISE NOTED.

LOAD DESIGN CRITERIA

- SNOW LIVE = 30 PSF
- WIND = 100 MPH
- FLOOR LIVE = 125 PSF

JOHN ESH 717-442-5053
DRAFTING CONCEPTS LLC
 ARCHITECTURAL DRAFTING
 DRAFTER, MANNY STOLTZFUS

A-1

   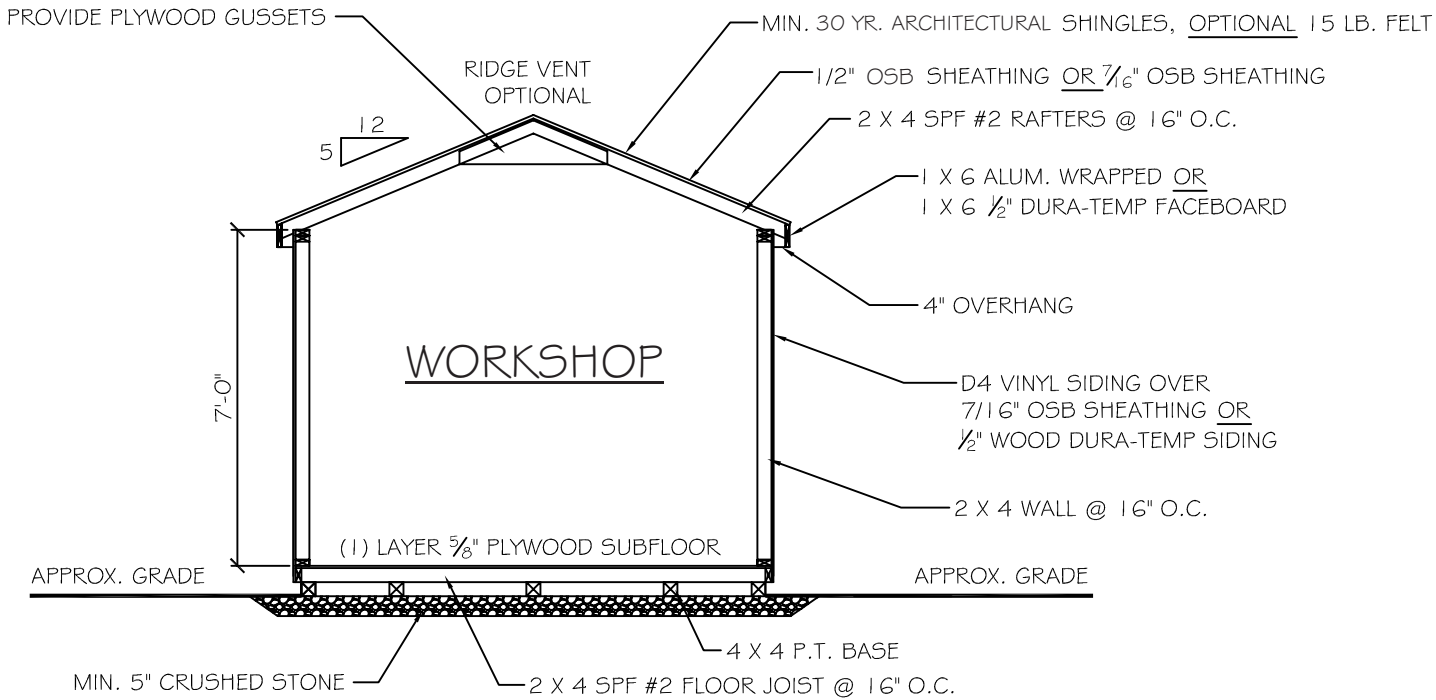

SECTION DETAIL "A"

SCALE: 1/4" = 1'-0"

SEAL:
PROJECT: WATERLOO STRUCTURES 3898 LINCOLN HWY. PARKESBURG, PA 19365
TITLE: WORKSHOP
DATE: 10-8-10
DRAWN BY: E.S.
SCALE: AS NOTED
SHEET: 2 OF 2
E270-10
A-2