


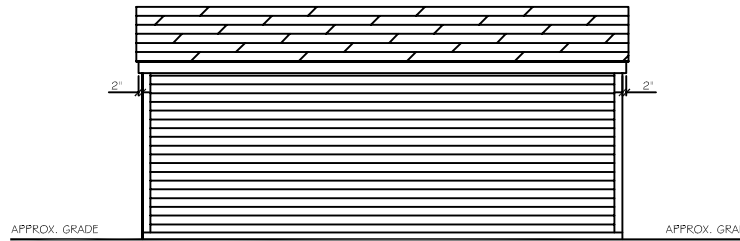


### FRONT ELEVATION

SCALE: 1/8" = 1'-0"




### REAR ELEVATION

SCALE: 1/8" = 1'-0"

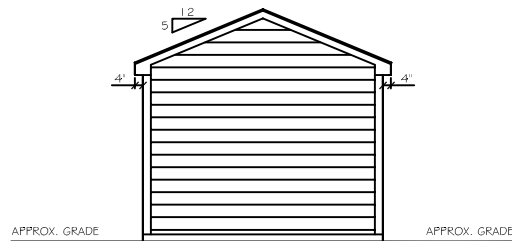


### RIGHT SIDE ELEVATION

SCALE: 1/8" = 1'-0"

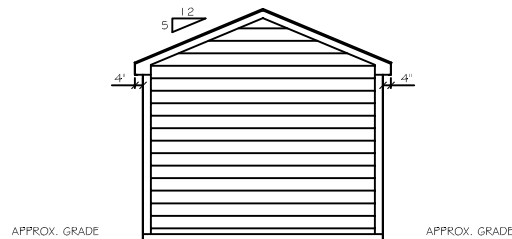

### LEFT SIDE ELEVATION

SCALE: 1/8" = 1'-0"

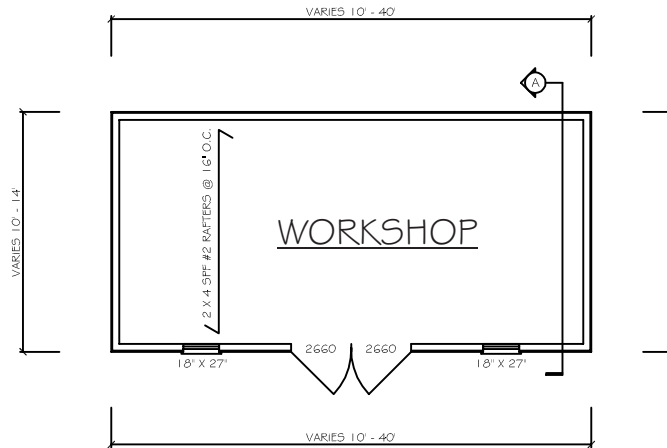

### FIRST FLOOR PLAN

SCALE: 1/8" = 1'-0"

SEAL:

PROJECT:

WATERLOO STRUCTURES  
3898 LINCOLN HWY.  
PARKESBURG, PA 19365

TITLE:

WORKSHOP

DATE:

10-8-10

DRAWN BY:

E.S.

SCALE:

AS NOTED

SHEET:

1 OF 2

E270-10

GENERAL NOTES

- GRADE MUST SLOPE AWAY FROM STRUCTURE.
- P.T. 4 X 4 SKIDS MUST BE UNIFORMLY SUPPORTED.
- PROVIDE DOUBLE 2 X 4 HEADER + SINGLE JACK STUDS OVER ALL WINDOWS + DOORS @ BEARING WALLS.

- WINDOW + DOOR SIZES + LOCATION MAY VARY.
- BUILDER MUST VERIFY ALL DIMENSIONS AND ACCURACY BEFORE CONSTRUCTION.
- WRITTEN DIMENSIONS SHALL TAKE PRECEDENCE OVER SCALED MEASUREMENTS.
- ALL STRUCTURAL LUMBER SHALL BE SPRUCE, PINE, FIR, UNLESS OTHERWISE NOTED.

LOAD DESIGN CRITERIA


- SNOW LIVE = 30 PSF
- WIND = 100 MPH
- FLOOR LIVE = 125 PSF

JOHN ESH

717-442-5053

**DRAFTING CONCEPTS LLC**  
ARCHITECTURAL DRAFTING  
DRAFTER, MANNY STOLTZFUS

A-1

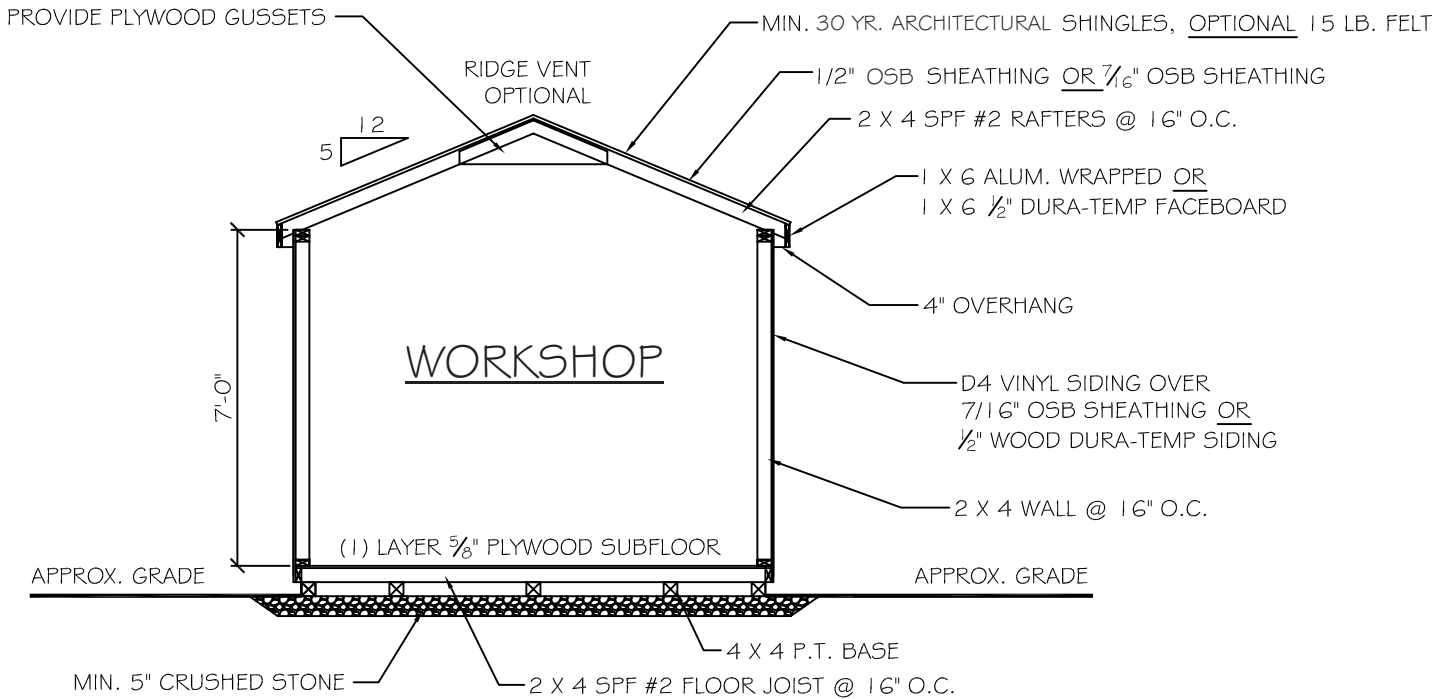

22" | 34 1/4" | 34 1/4" | 22" | 10' WIDE

34" | 34 1/4" | 34 1/4" | 34" | 12' WIDE

40" | 34 1/4" | 34 1/4" | 40" | 14' WIDE

# SECTION DETAIL "A"

SCALE: 1/4" = 1'-0"

SEAL:

PROJECT:

WATERLOO STRUCTURES  
3898 LINCOLN HWY.  
PARKESBURG, PA 19365

TITLE:

WORKSHOP

DATE:

10-8-10

DRAWN BY:

E.S.

SCALE:

AS NOTED

SHEET:

2 OF 2

E270-10

A-2